




TYPICAL FACE OF MARKER
SCALE: 1/2"=1"

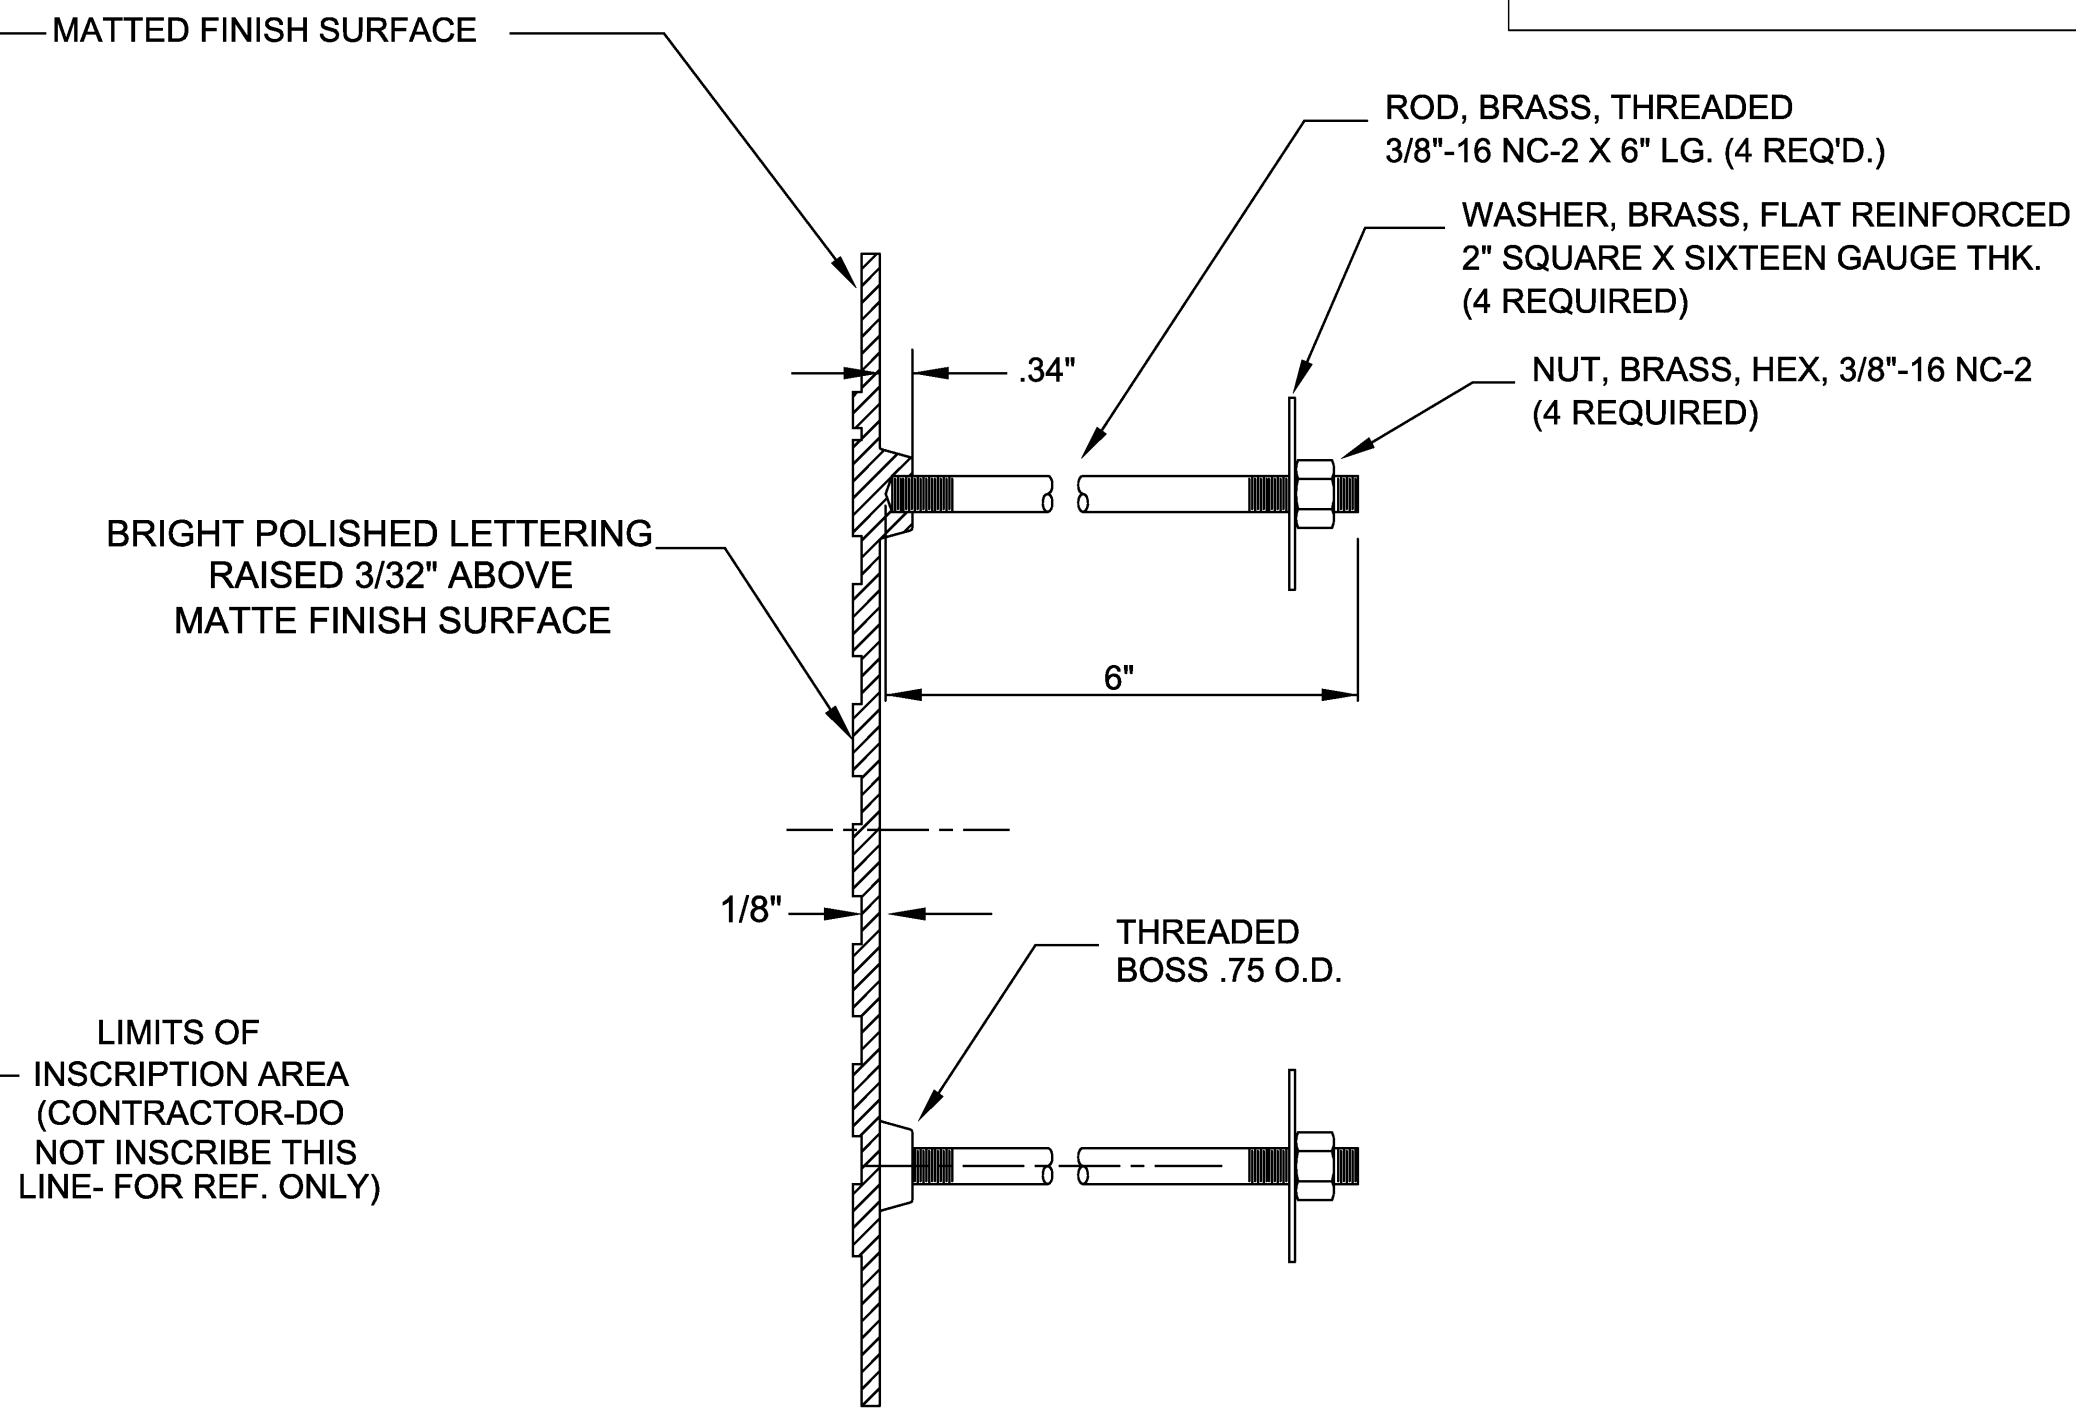


SIDE VIEW

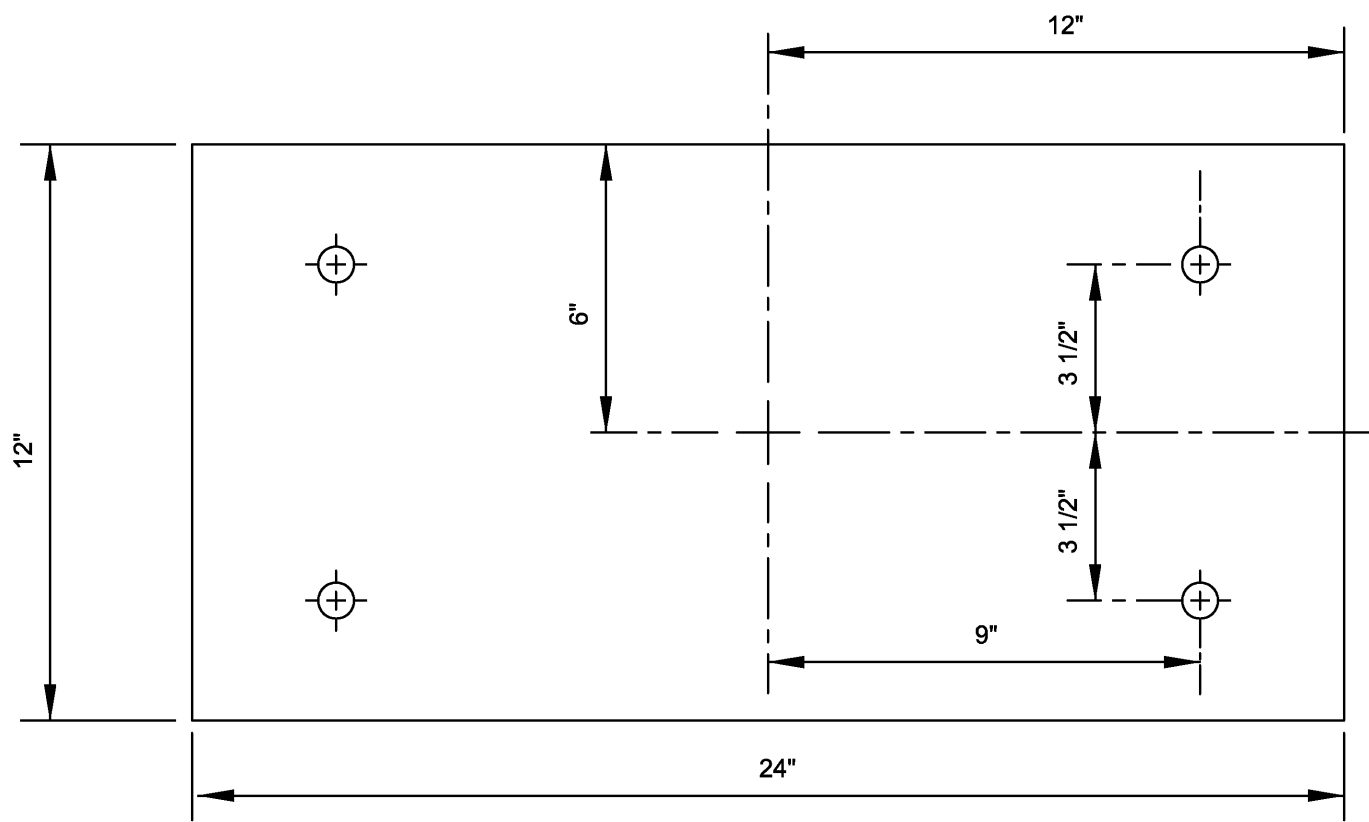


REAR VIEW SHOWING BOSSES

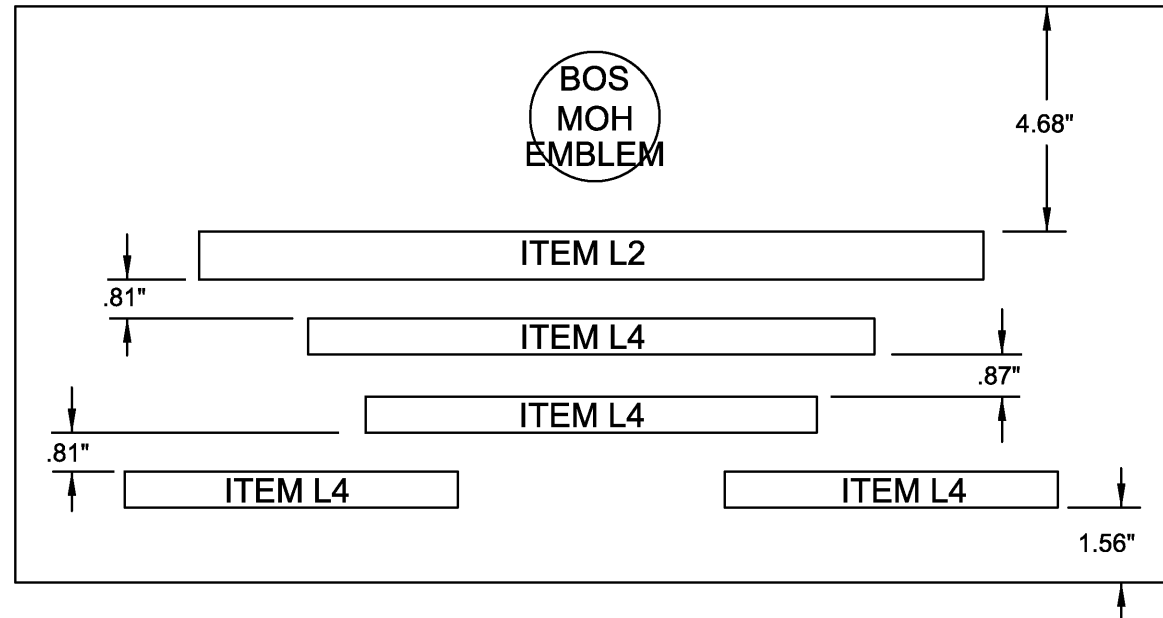

4 LINE INSCRIPTION PLACEMENT AND DETAIL
SEE PLAN LNC&E-1 THROUGH -3 FOR INSCRIPTION SIZES

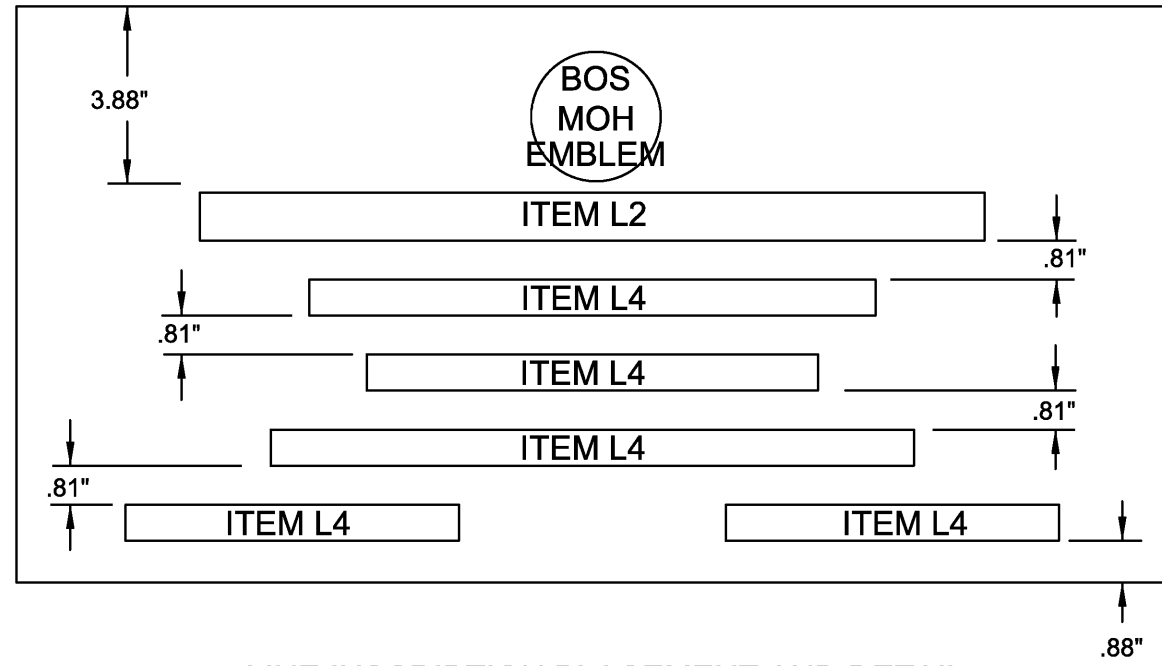

5 LINE INSCRIPTION PLACEMENT AND DETAIL

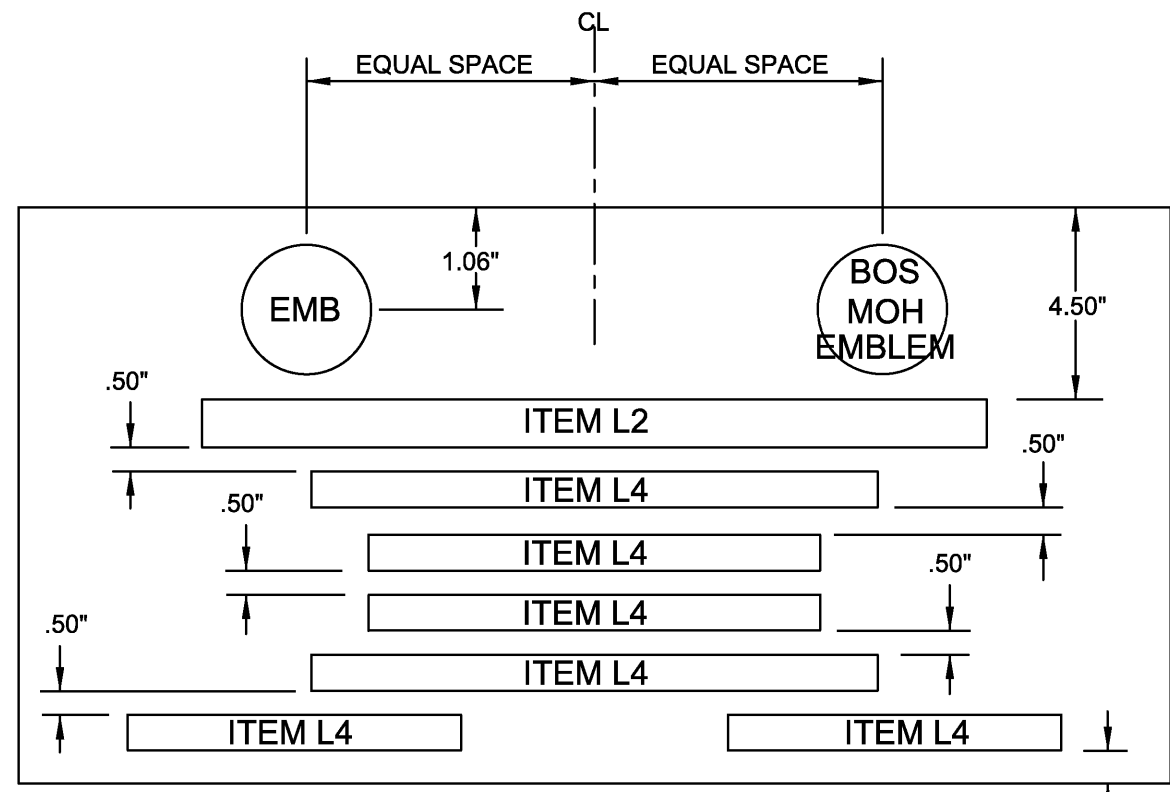

6 LINE INSCRIPTION PLACEMENT AND DETAIL
MEDAL OF HONOR WITH EMBLEM OF BELEIF

STANDARD INSCRIPTION
SCALE: 1/4"=1"

GENERAL NOTES:

- ITEM NUMBER IN INSCRIPTION BLOCK REFER TO SIZE AND EMBLEM OF BELIEF SHOWN ON DRAWING A-LNC&E-1, A-LNC&E-2, AND A-LNC&E-3 DATED 6-5-03
- EMBLEM OF BELIEF IS OPTIONAL.
- CASTING - MARKERS SHALL BE FREE OF BENDS OR WARPING EXCEEDING 1/16". CASTING SHALL BE FREE OF WRINKLES.
- LETTERS, NUMERALS AND EMBLEMS OF BELIEF - LETTERS, NUMERALS AND EMBLEMS OF BELIEF SHALL BE CLEAR AND SHARPLY CAST, FREE OF SCRATCHES, PROPERLY CENTERED AND ALIGNED AS SHOWN.

- COATING - THE PROTECTIVE COATING SHALL BE UNIFORM IN COLOR AND CLEAR AND FREE OF BARE SPOTS, SCRATCHES, EMBEDDED FOREIGN MATTER AND BLISTERING.
- RODS AND BOSSES - FOUR (4) 5 OR 6 INCH BRASS RODS WITH NUTS AND WASHERS SHALL BE FURNISHED WITH EACH MARKER. RODS SHALL BE FULLY THREADED, STANDARD MACHINE THREAD 3/8"-16 NC-2 TO FIT TAPPED BOSSES AS SHOWN ABOVE. WASHERS SHALL BE 2 INCHES SQUARE.
- REVERSE SIDE - SURFACE TEXTURE OF REVERSE SIDE OF MARKER SHALL BE NORMAL AS-CAST SAND TEXTURE (FOUNDRY SAND TEXTURE).

CONVERSION TABLE

ENGLISH/ U.S. STANDARD	METRIC	ENGLISH/ U.S. STANDARD	METRIC
4/2"	106.68 cm.	2"	5.08 cm.
24"	60.96 cm.	1 5/8"	4.13 cm.
14 1/2"	36.83 cm.	1"	2.54 cm.
13"	33.02 cm.	3/4"	1.90 cm.
4"	10.16 cm.	5/8"	1.59 cm.
3"	7.62 cm.	1/2"	1.27 cm.
2 1/2"	6.35 cm.	1/4"	.64 cm.



NATIONAL
CEMETERY
ADMINISTRATION

Drawing Title
FLAT (OLD STYLE) BRONZE MARKER
MEDAL OF HONOR
12" X 24"

Approved: Director, Memorial Programs Service

Signed

Approved: Chief of Operations, Memorial Programs Service

Signed

Project Title
GOVERNMENT HEADSTONES
AND MARKERS

Marker Type
T6

Checked

Drawn
DURHAM
& ASSOC.

Location

Digital File A-T6.DWG 24" x 36" SHEET

Date
03-01-07

Project/Contract No.

101-7J7031

DRAWING NO.
A-T6

Sheet 1 of 1